

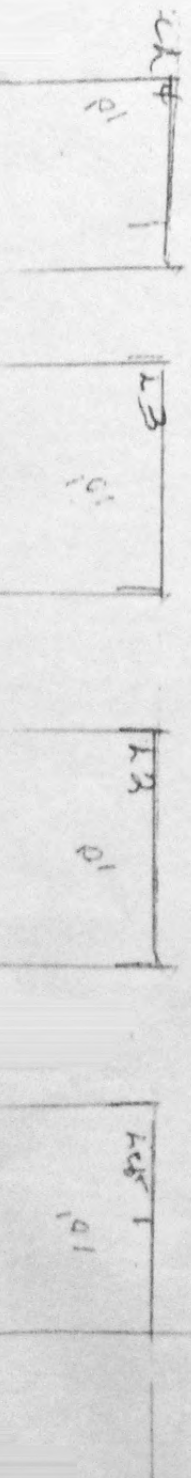


SKATE Ramps

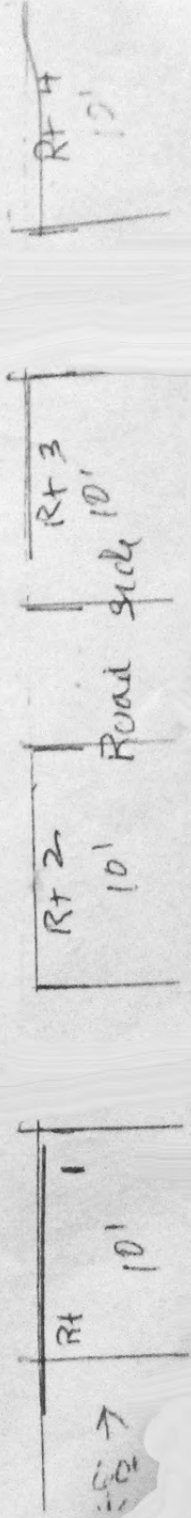

x

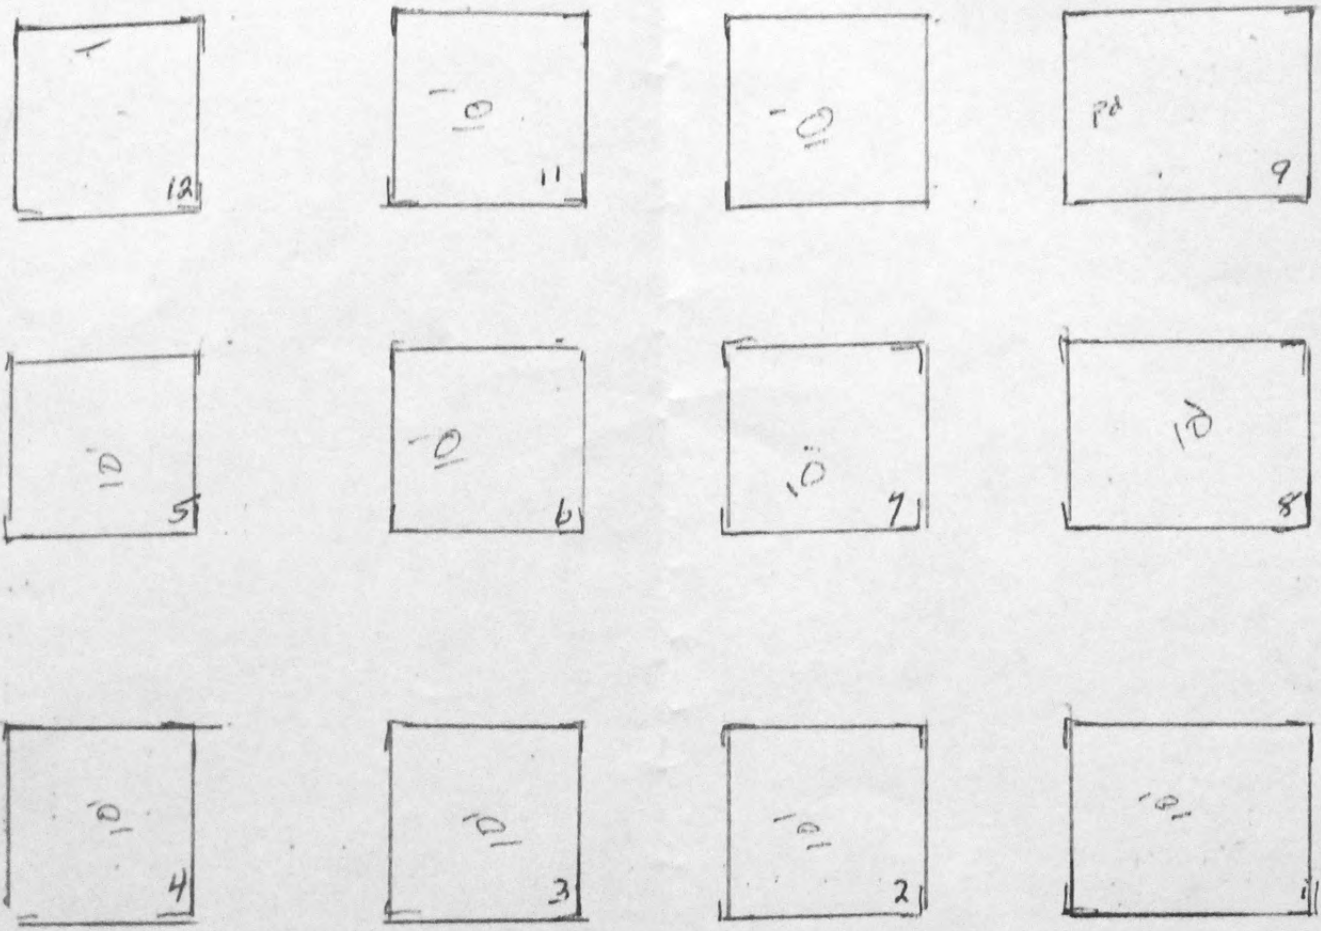

(FRONT)

x-3'